


SITE PLAN

EACH BUILDING HAS FOUR TWO BEDROOM APARTMENTS UNITS


UNITS 1 & 3 ON SOUTH SIDE OF BUILDING

UNITS 2 & 4 ON NORTH SIDE OF BUILDING

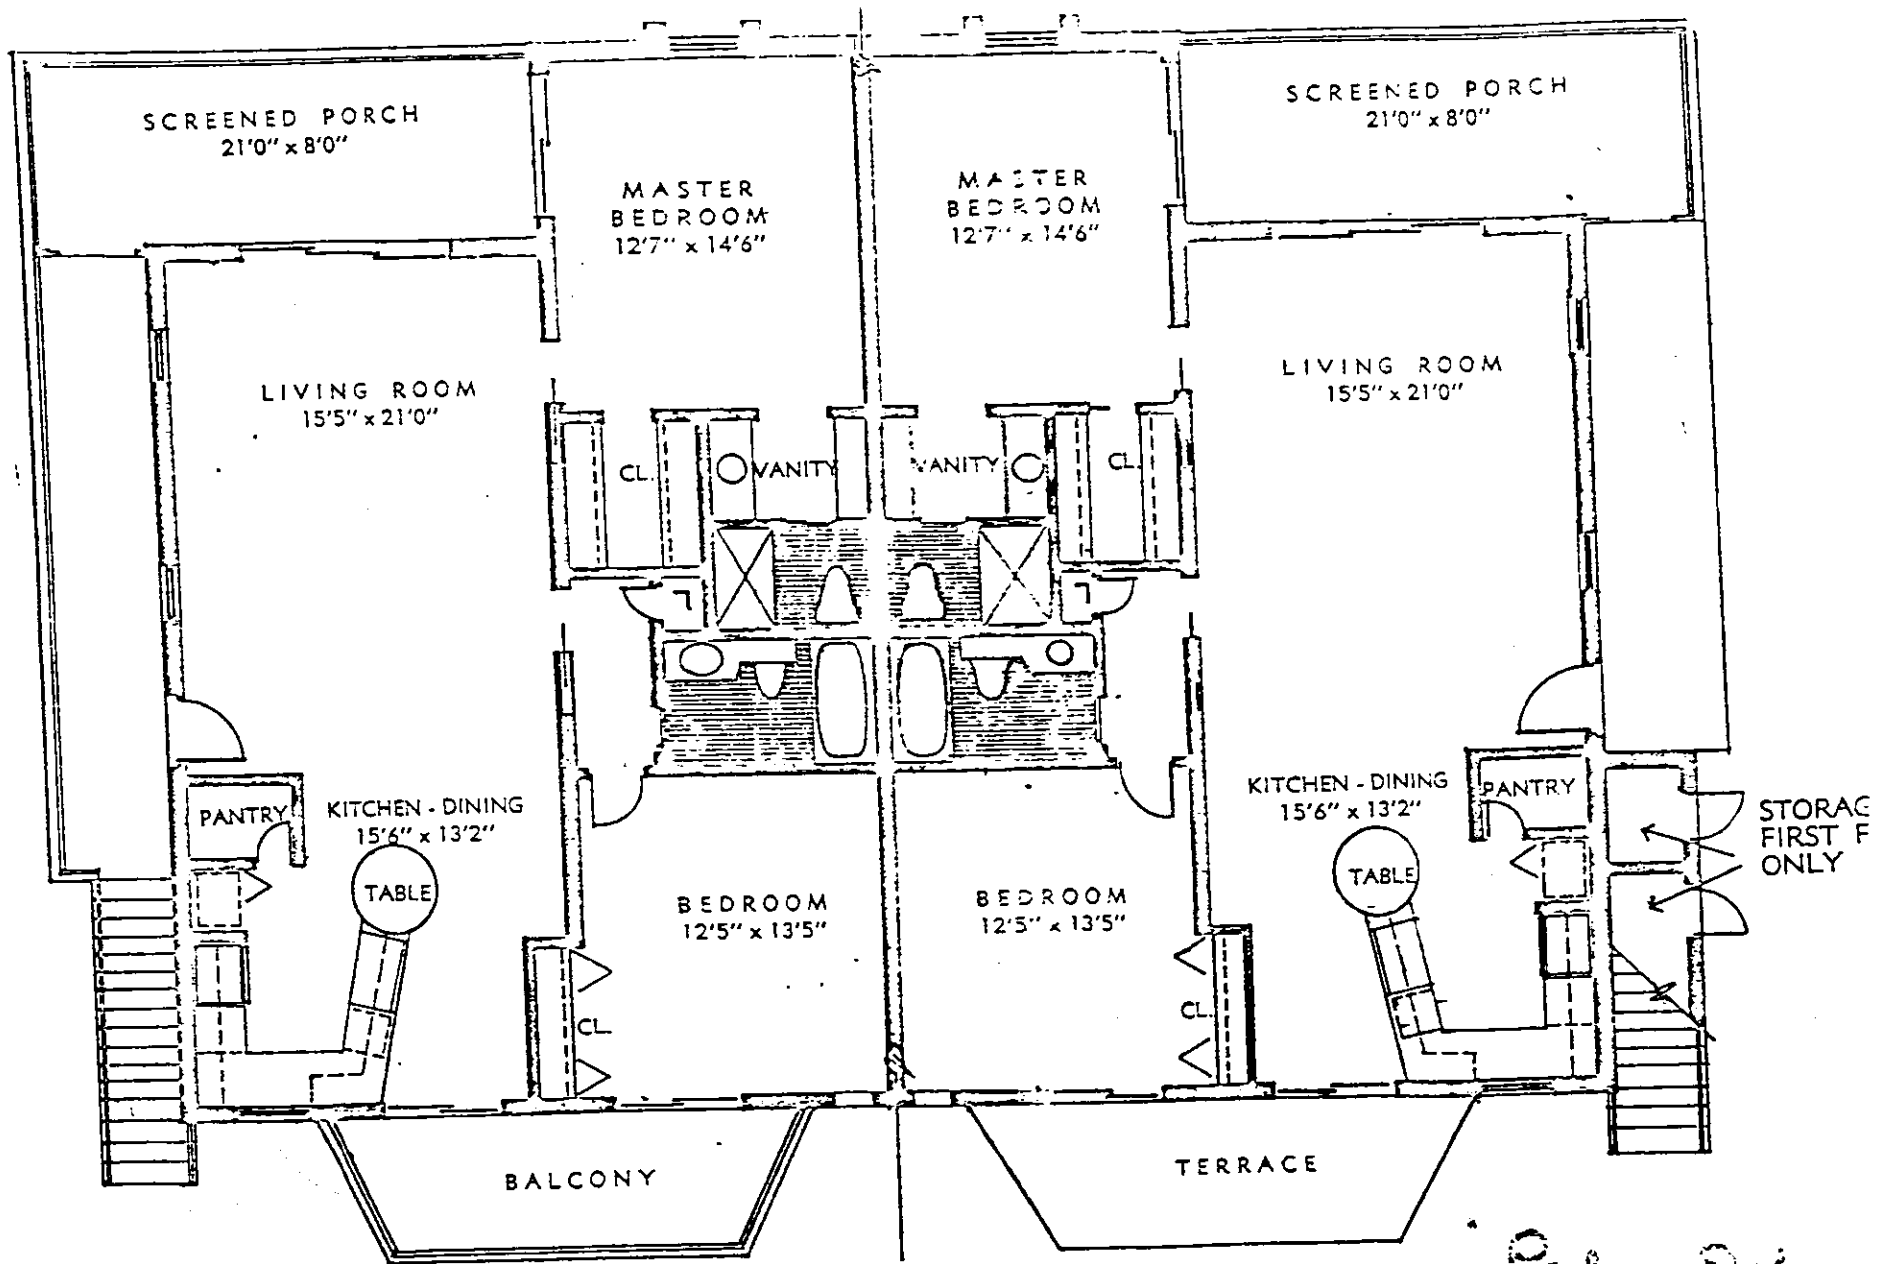

SECOND FLOOR UNIT 3
UNIT 1 BELOW


Palm Dale
FIRST FLOOR UNIT 2
UNIT 4 ABOVE

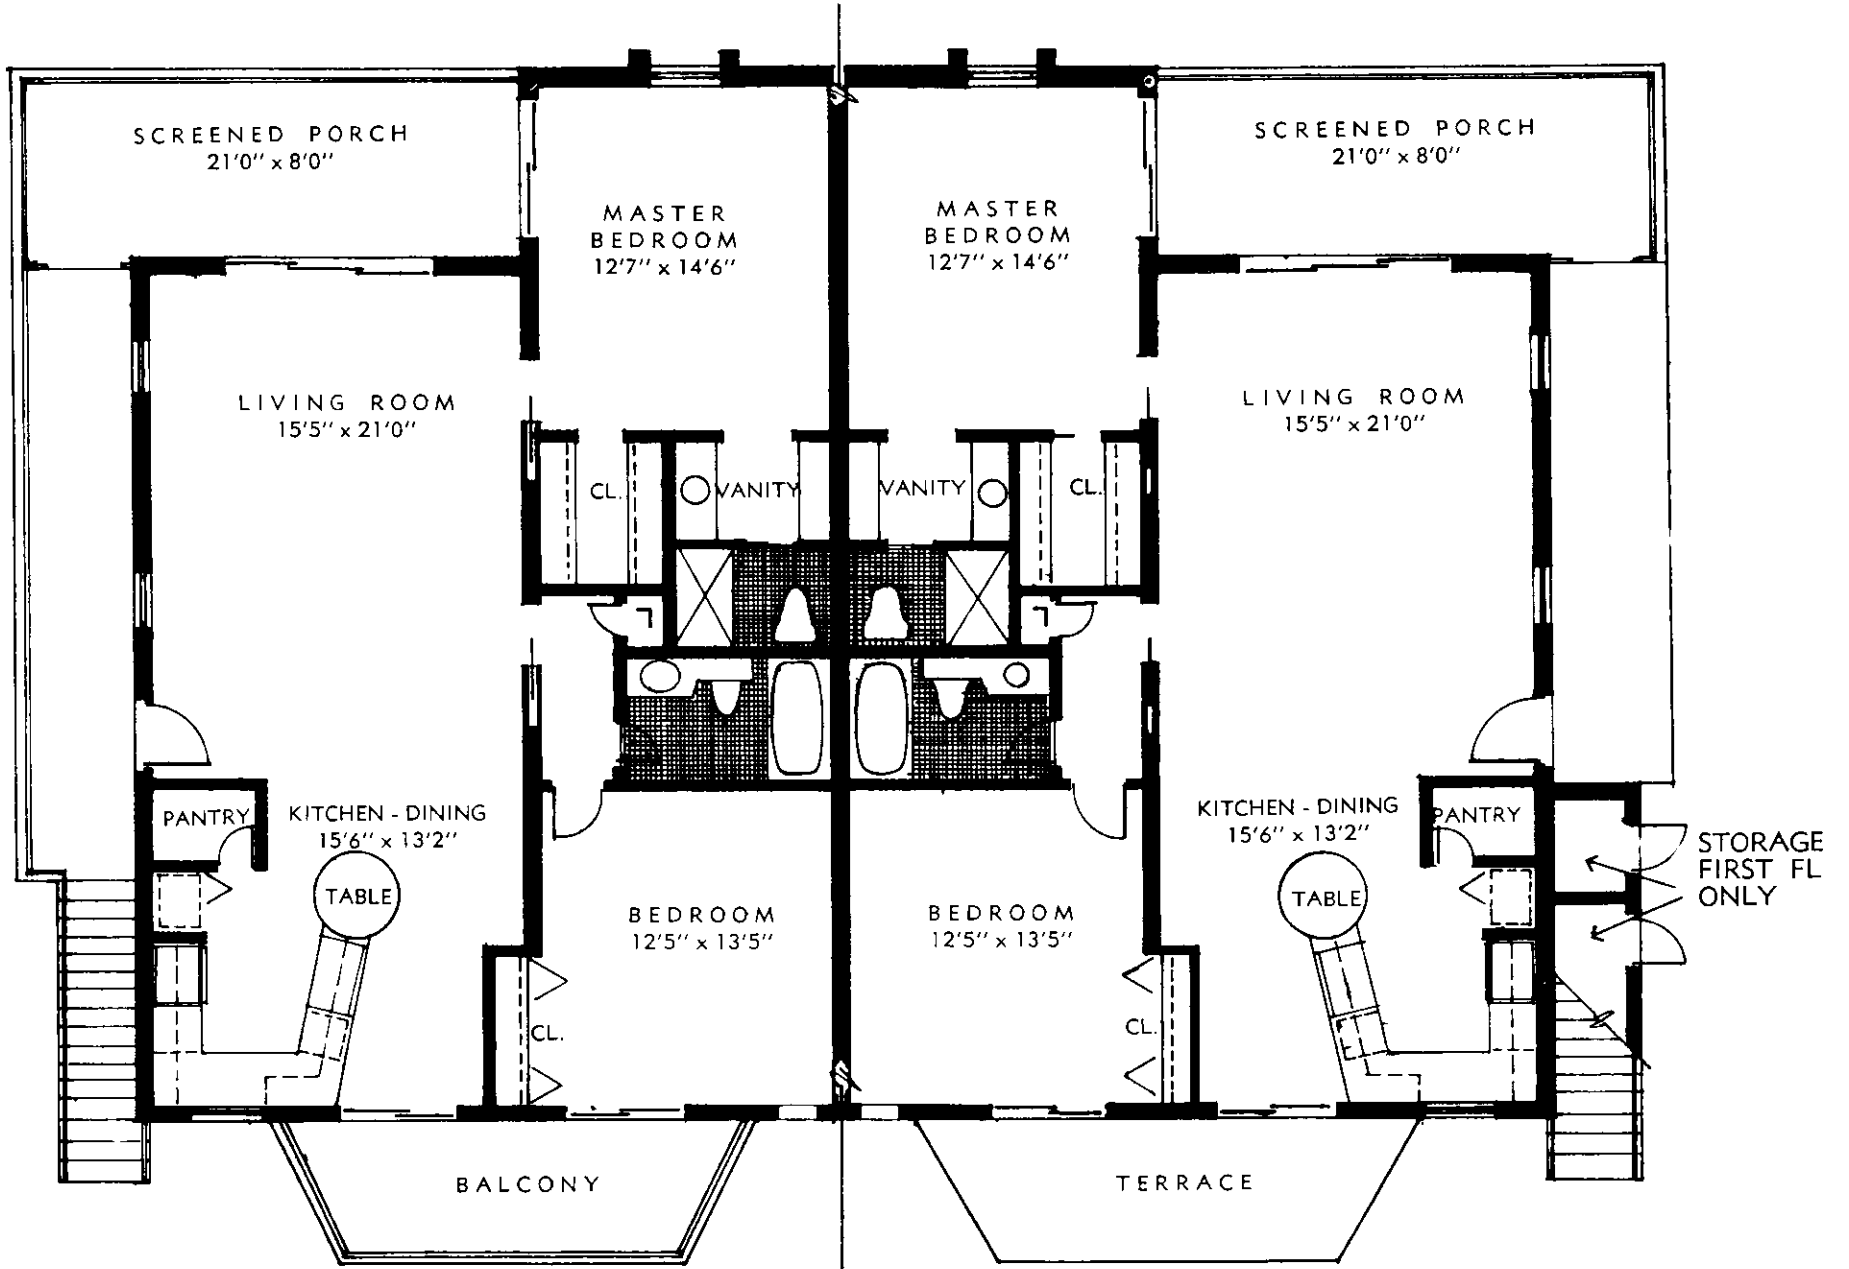


SECOND FLOOR UNIT 3
UNIT 1 BELOW

FIRST FLOOR UNIT 2
UNIT 4 ABOVE

BUILDING PLAN
SCALE 1/8" = 1'-0"

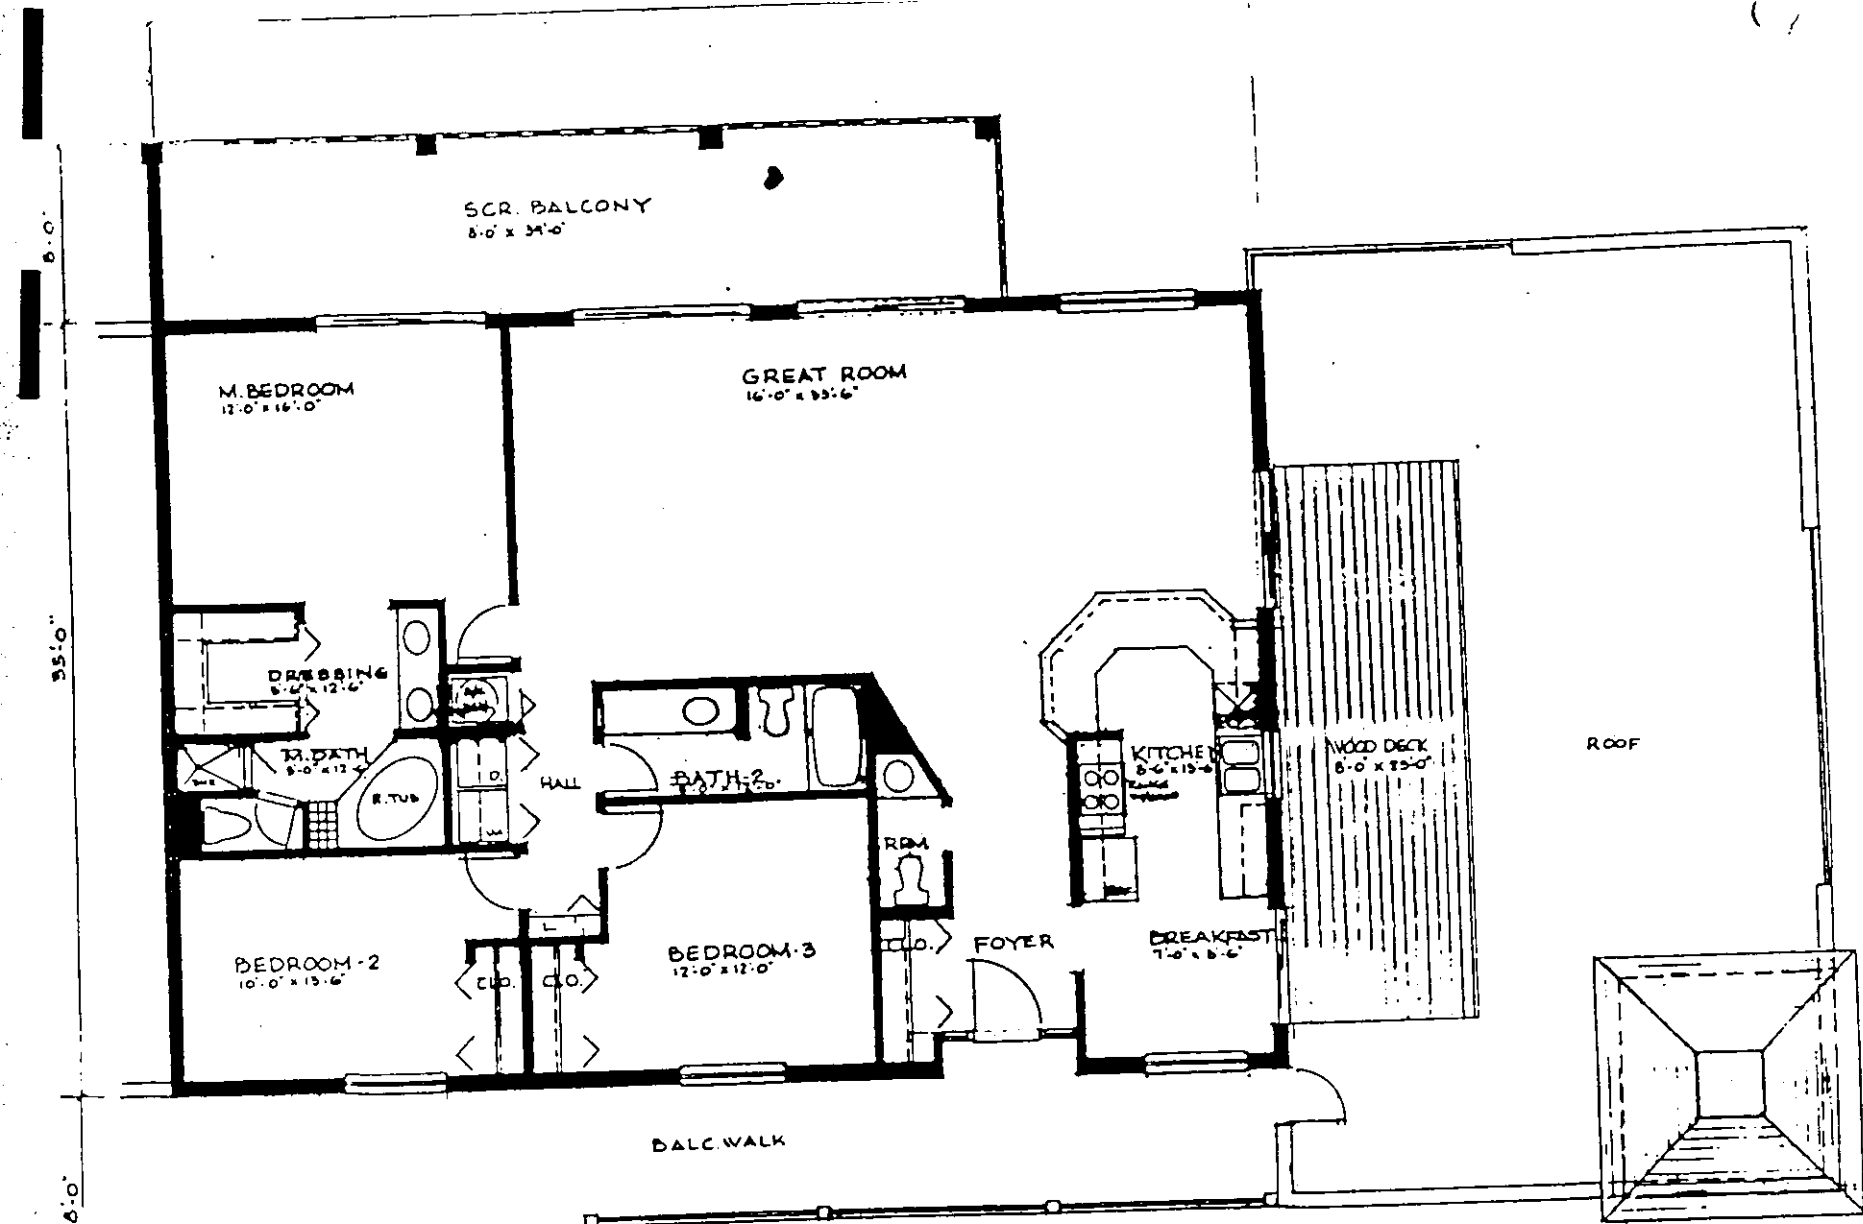


Old South

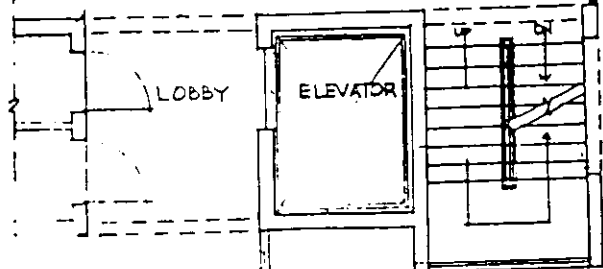

PENTHOUSE FLOOR PLAN

A/C SPACE	1,765 sf
PORCH/WOOD DECK	512 sf
TOTAL	2,277 sf

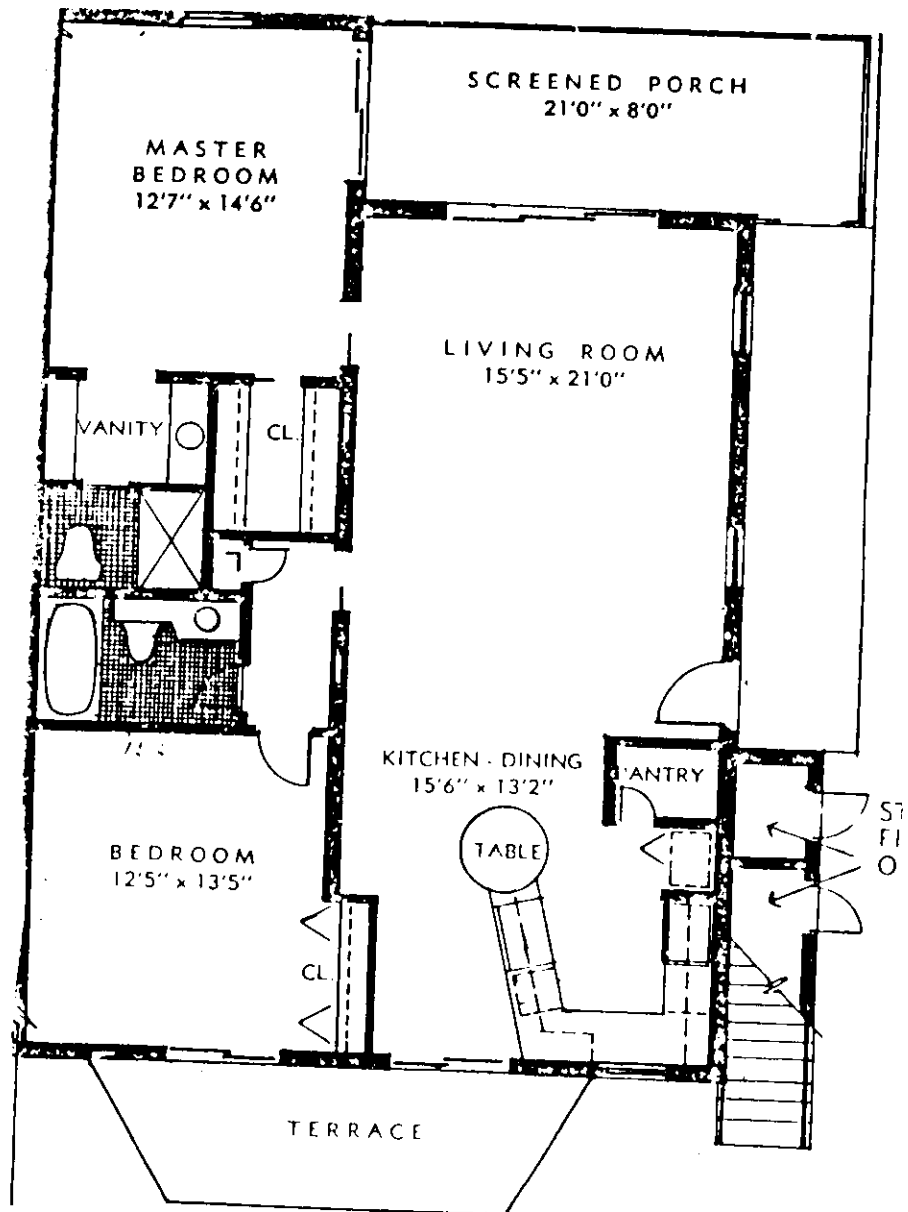

PALM ISLE