

PANAMA
WATERWAY

DECK

FISH BOX

LANDSCAPE

CHICKEE

POOL

POOL DECK

CONC. WALK

POOL EQUIP

LANDSCAPE

BUILDING LINE

CONC. WALK

LANDSCAPE

OPEN

STOR.

STOR.

LANTER

PLANTER

TRASH SHELTER

LANDSCAPE

LANDSCAPE

LANDSCAPE

DRIVE

OUT IN

SIGN

CONC. WALK

SWALE

SWALLOW AVENUE



SITE PLAN

62.50'

43.34'

235.37'

254.61'

201.44'

5
4
3
2
1

6
7
8
9

10
11
12
13


17
16
15
14

21
20
19


22
23
24
25
26

27
28
29
30


34
33
32
31

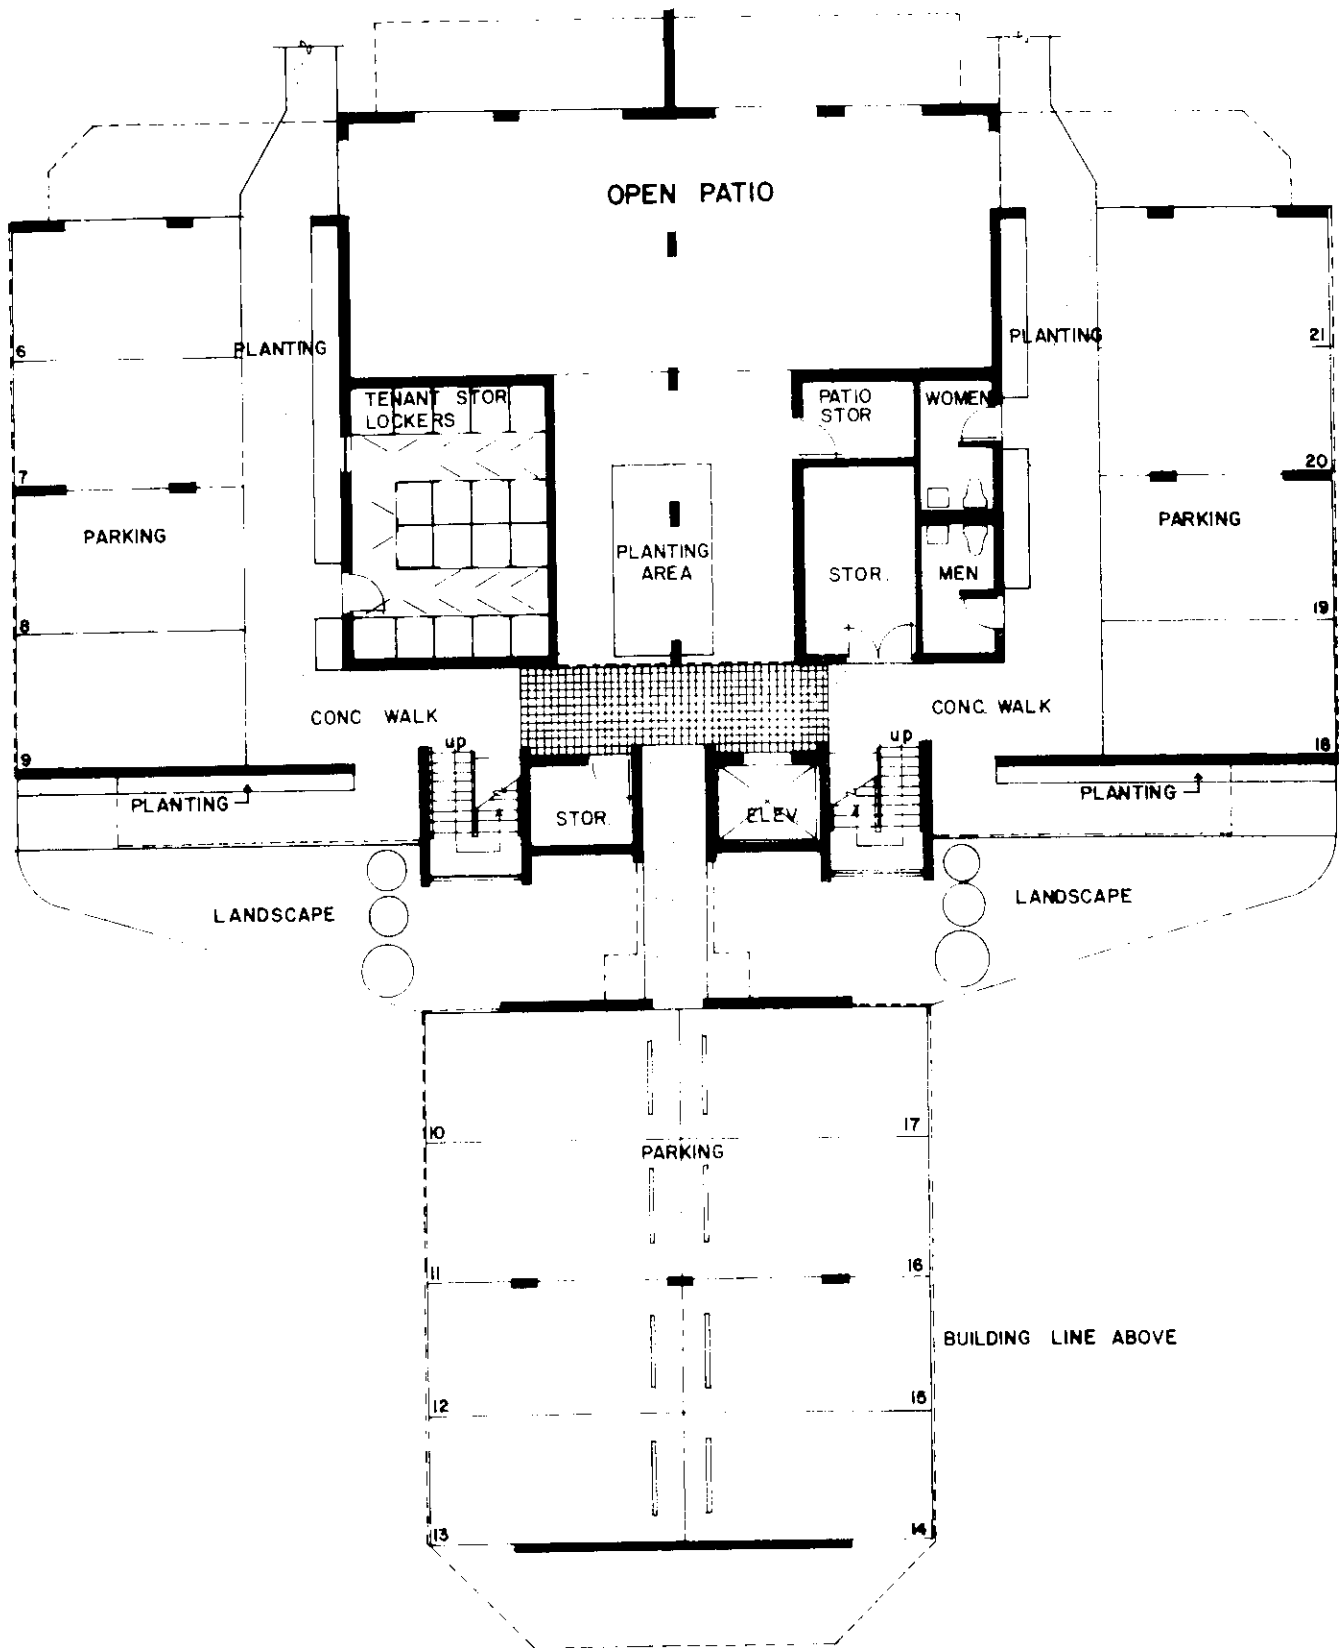


GROUND FLOOR PLAN

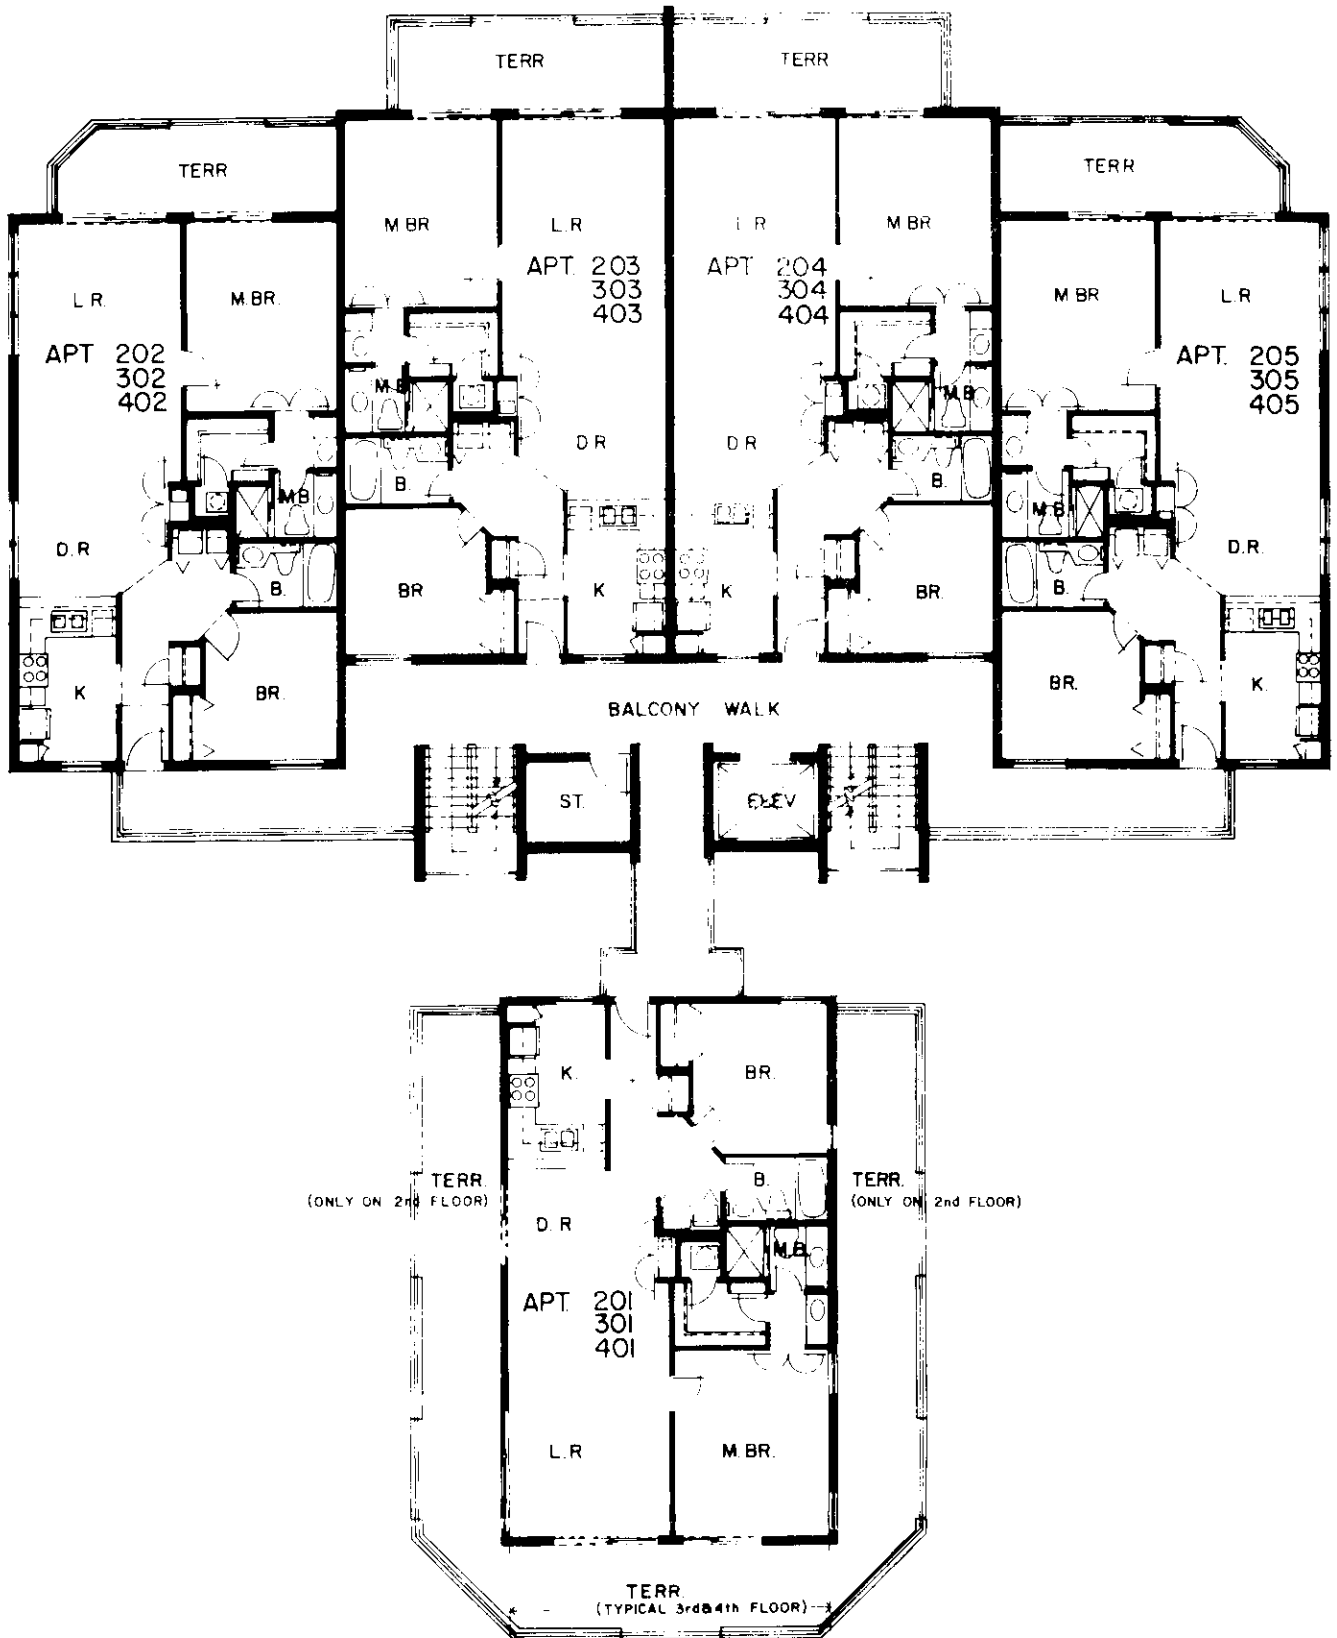


2nd, 3rd, & 4th FLOOR PLAN

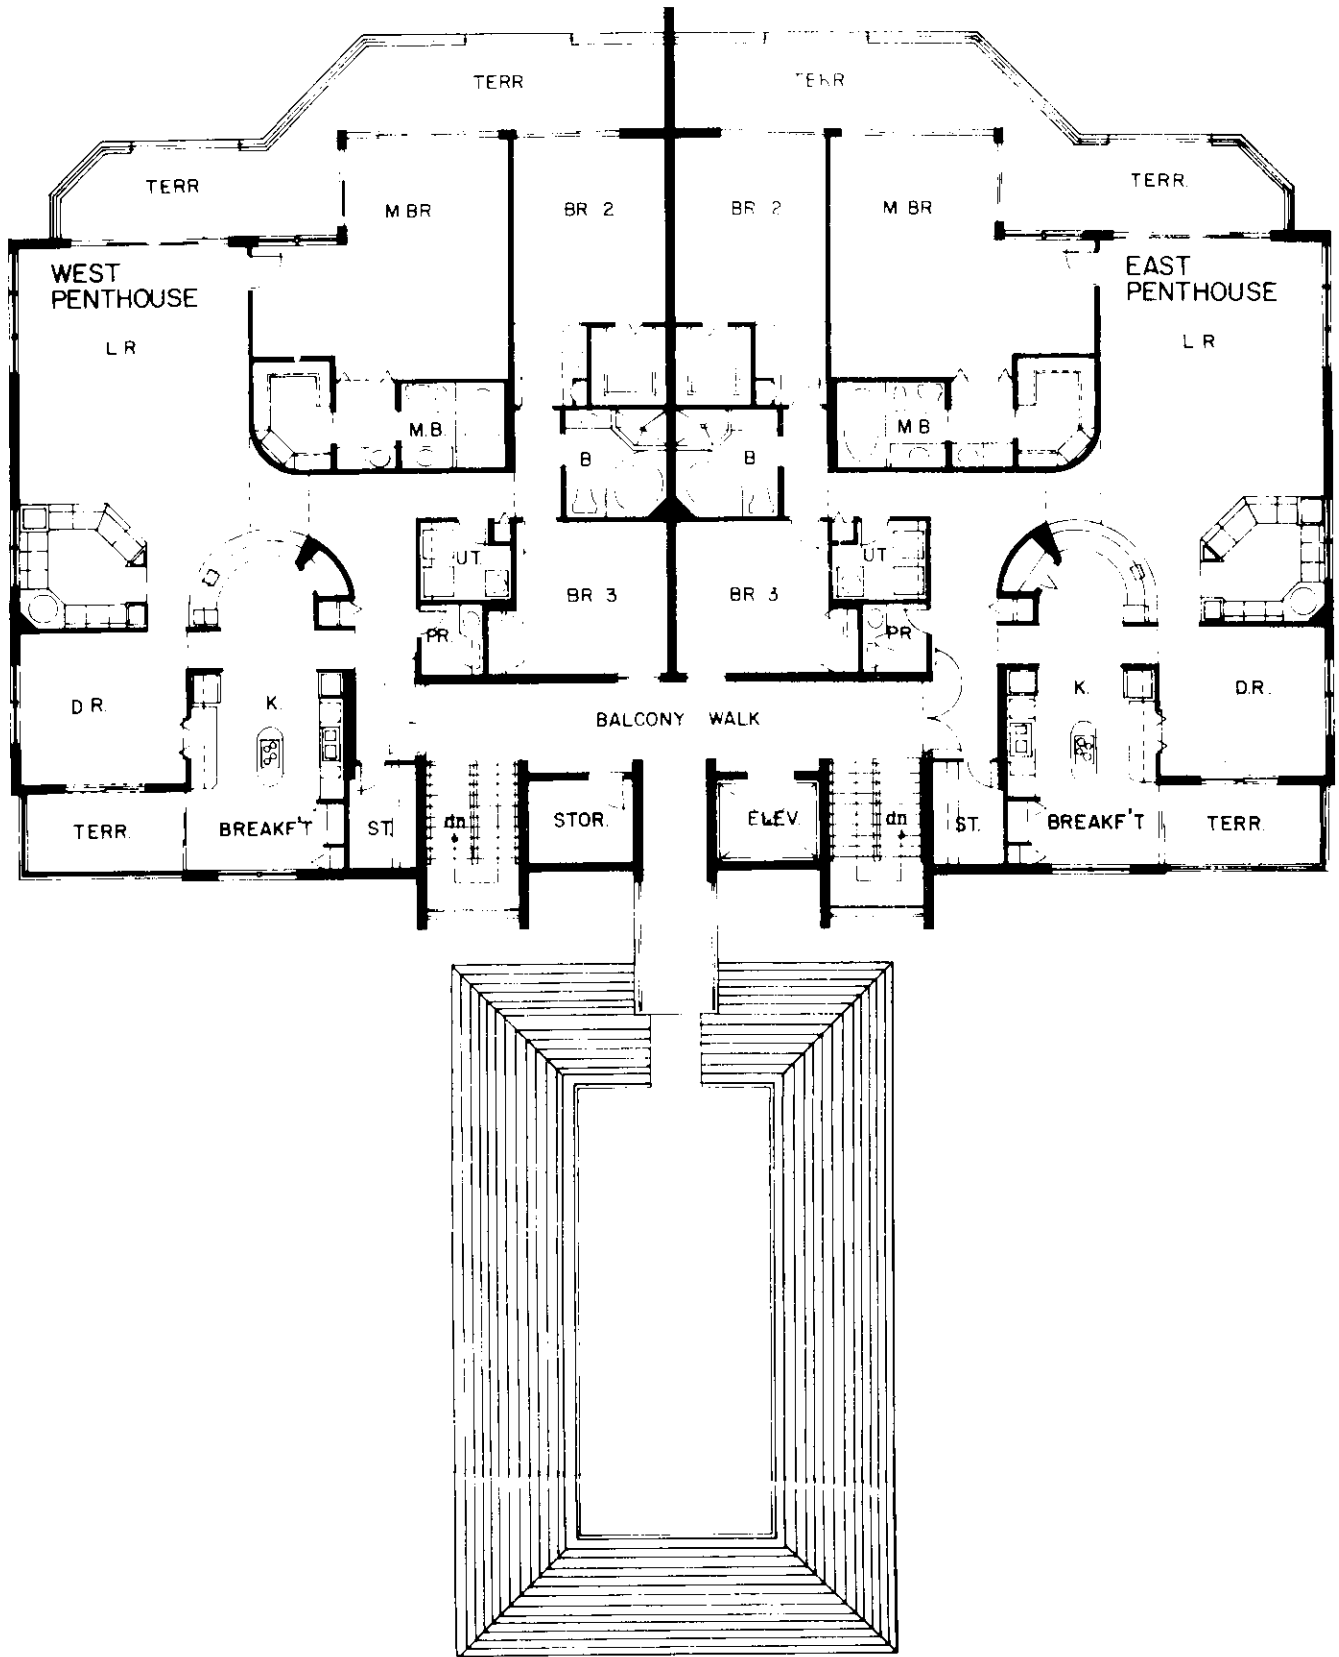

5th FLOOR PLAN

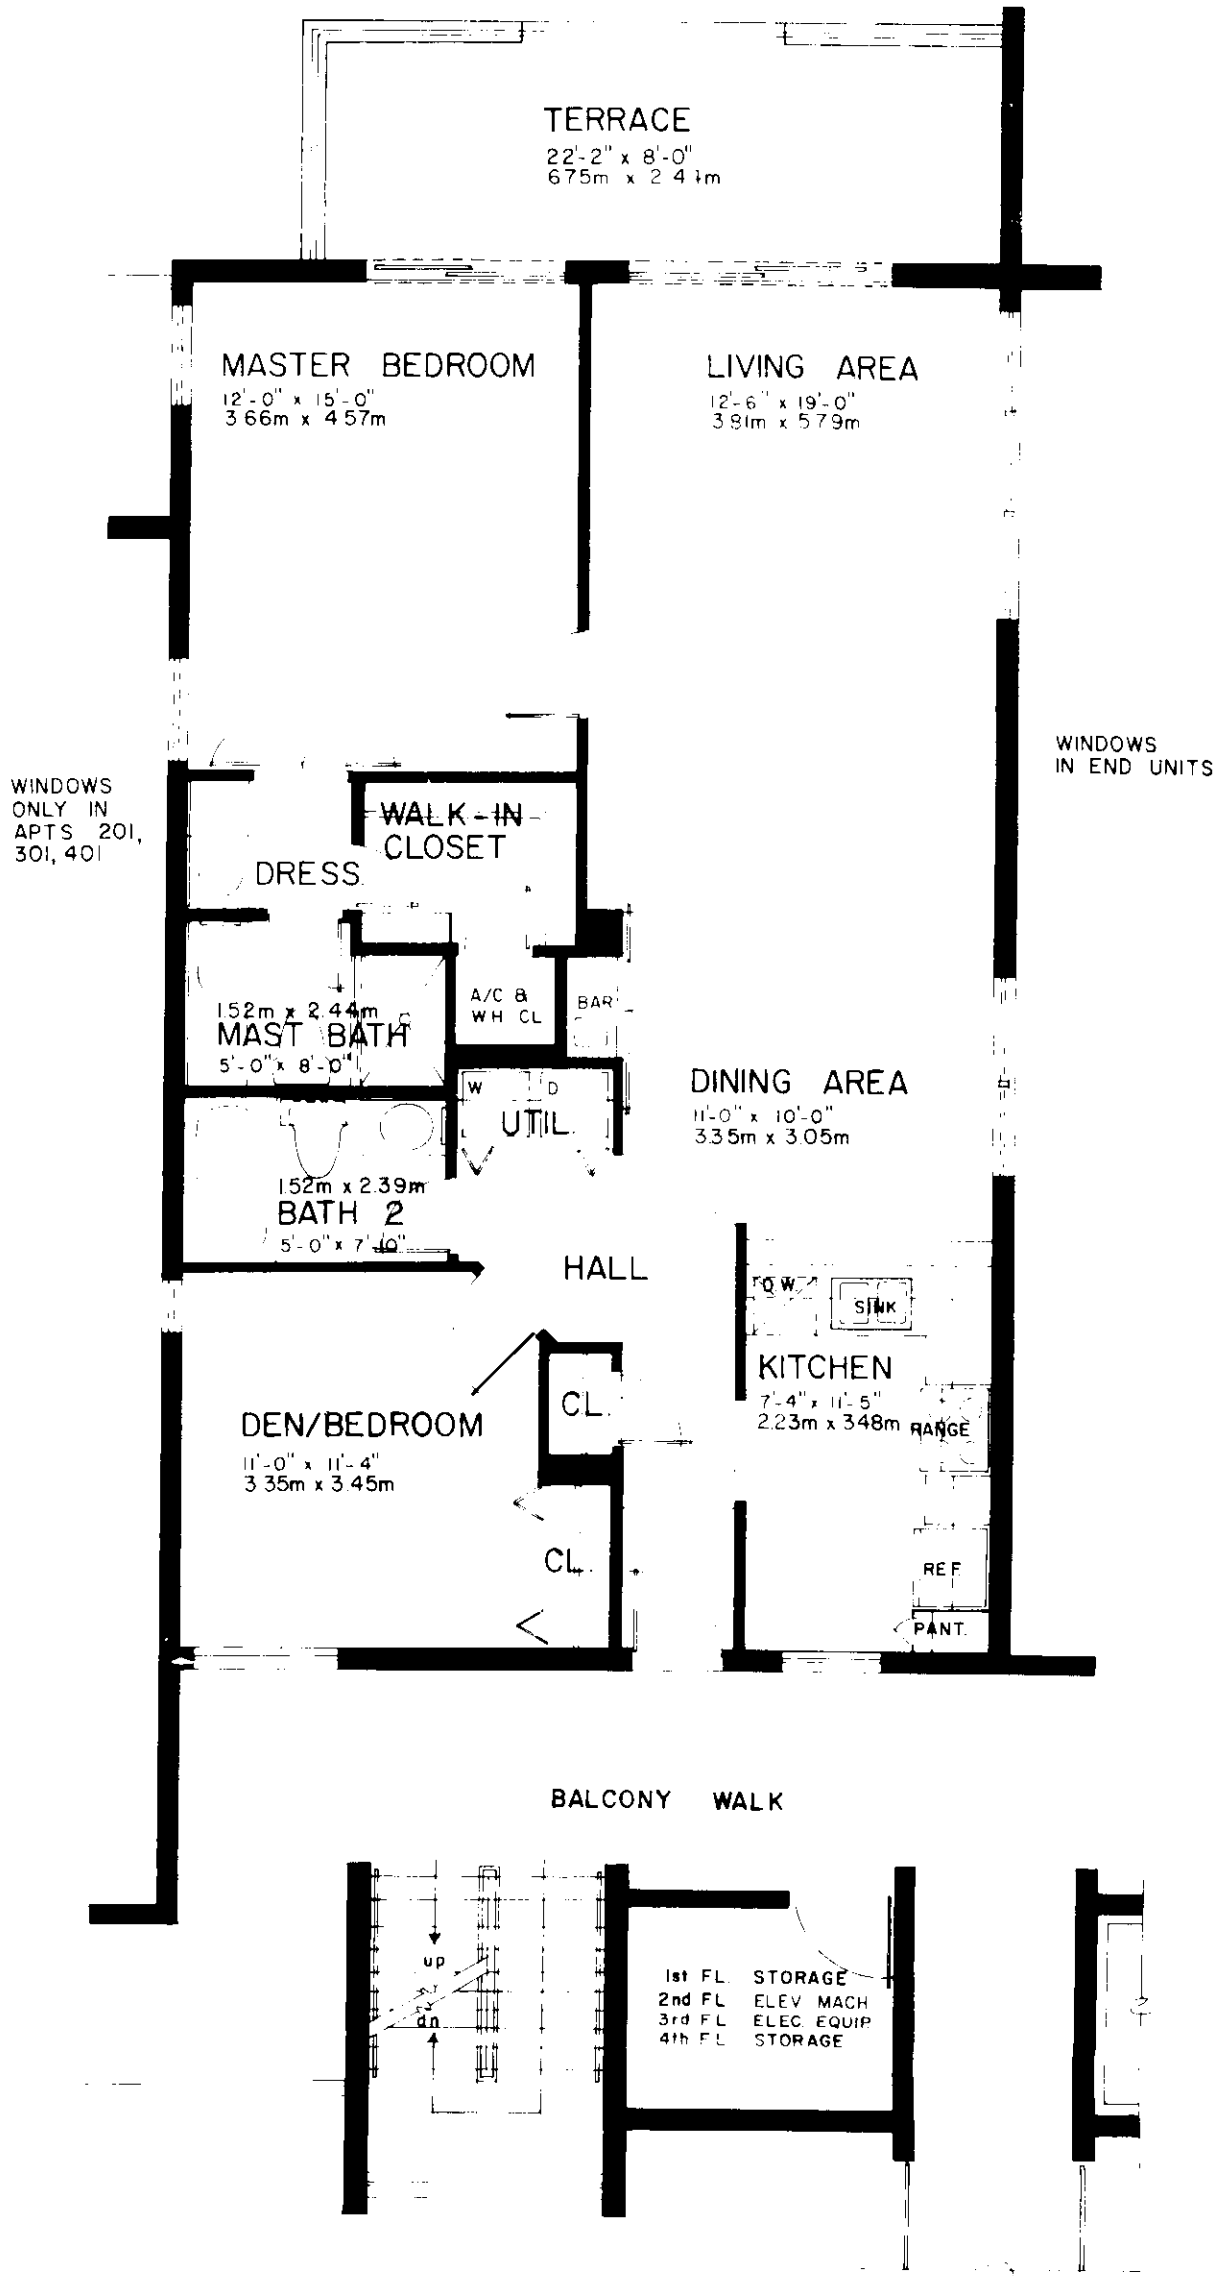

TYPICAL UNIT

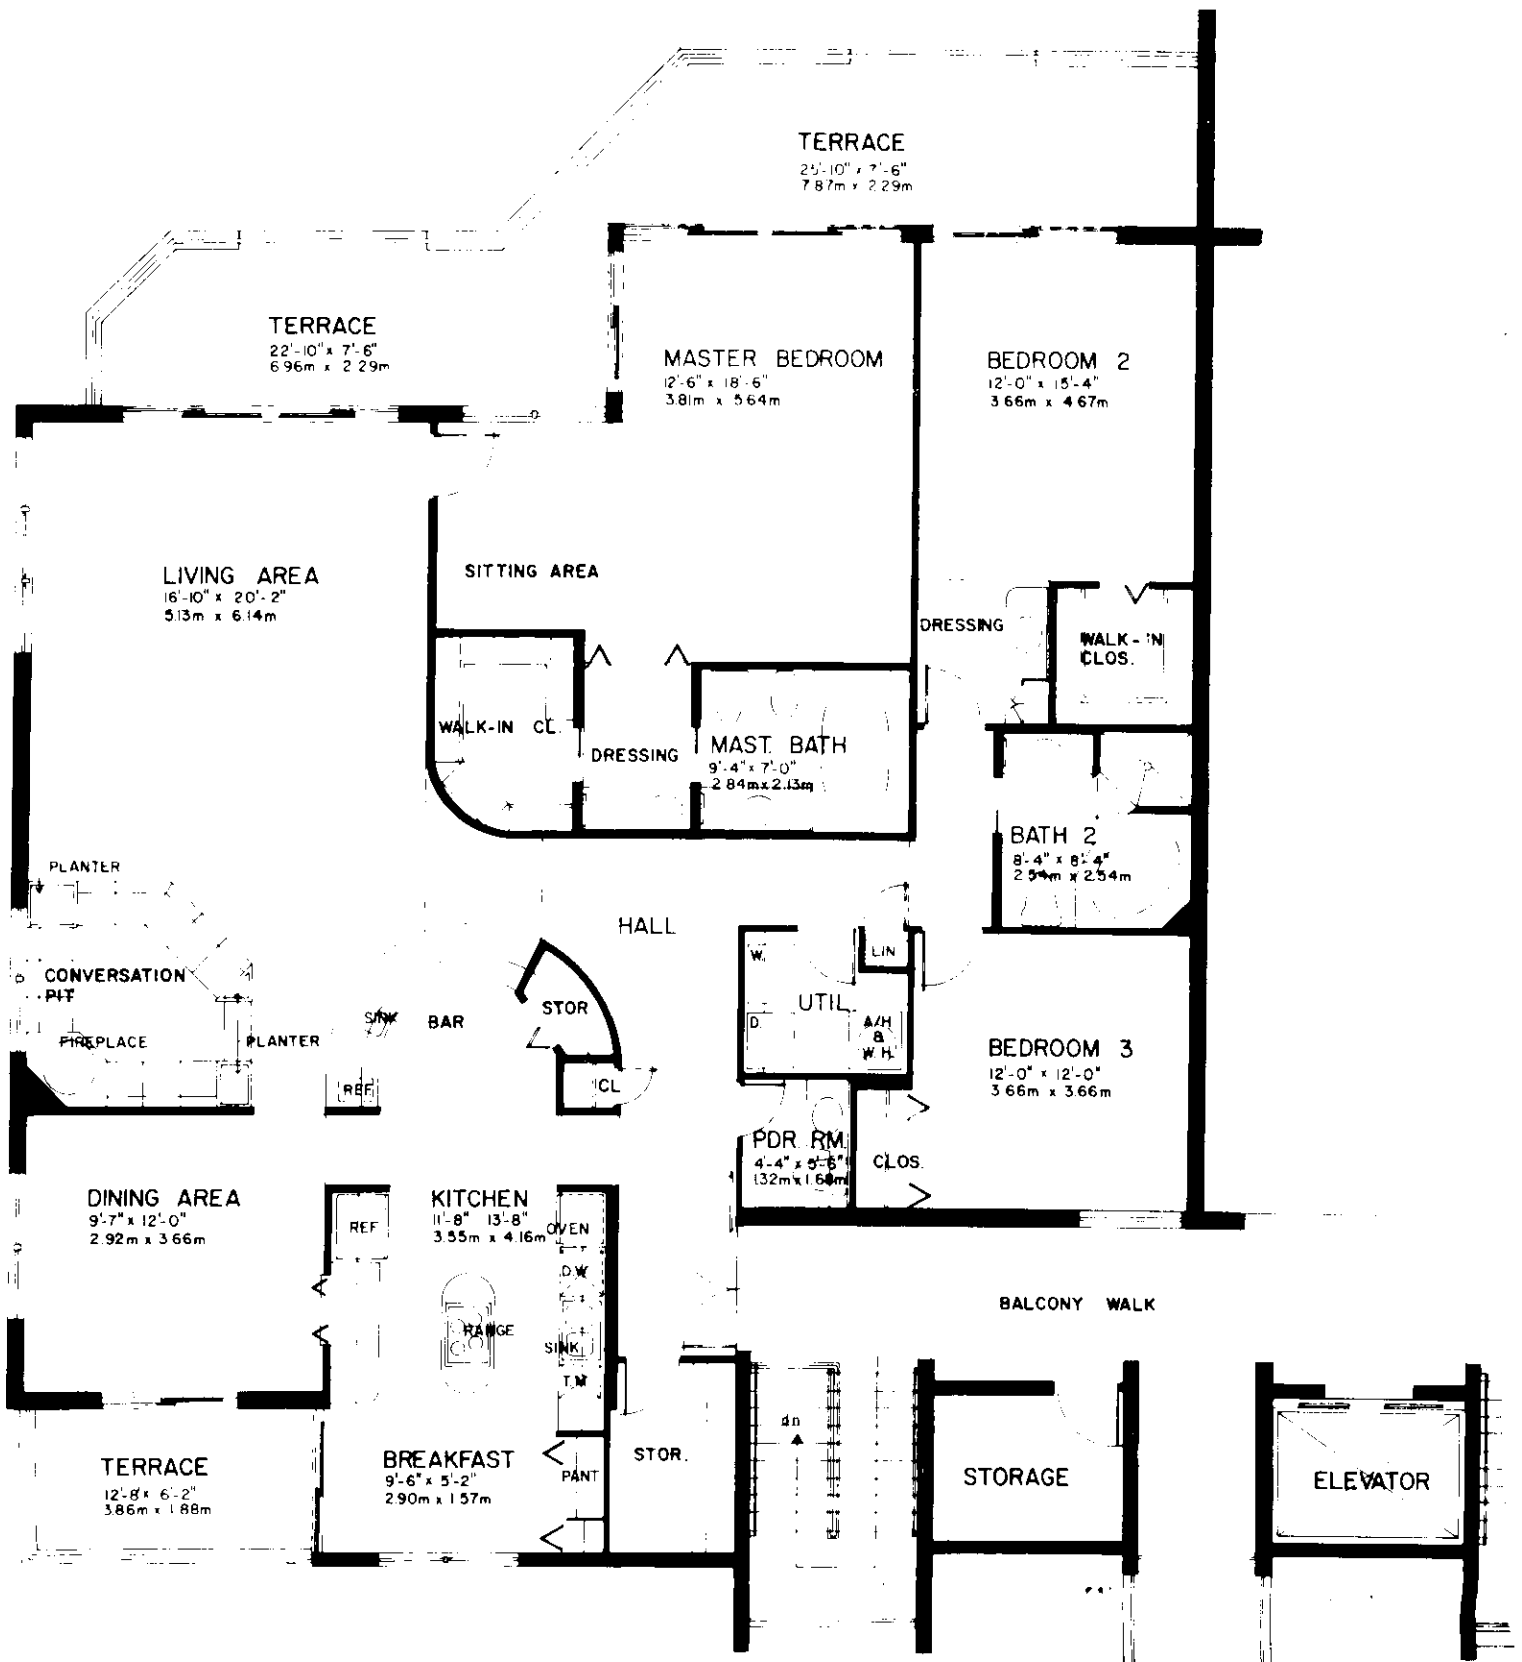

PENTHOUSE UNIT