



SITE PLAN
SCALE 1/8" = 1'-0"


SAN MARCO RESIDENCES

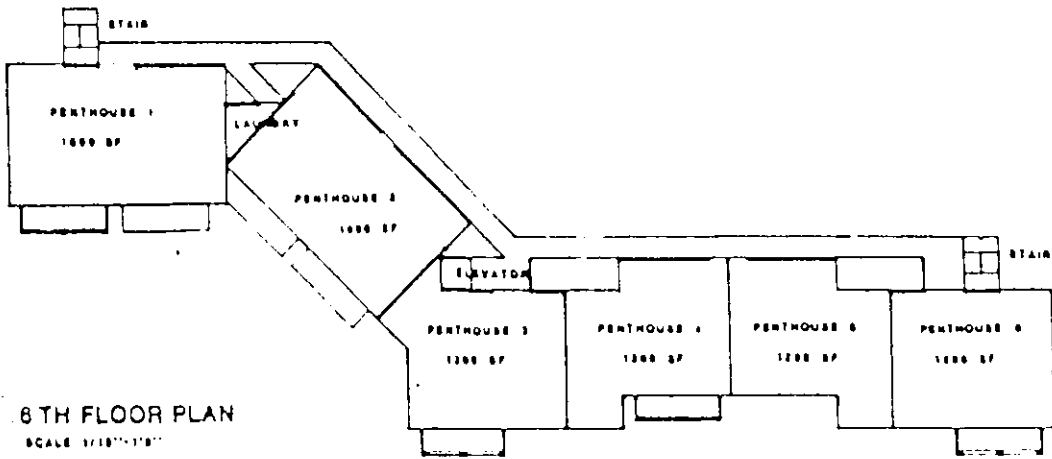

6 TH FLOOR PLAN
SCALE 1/8"=1'-0"

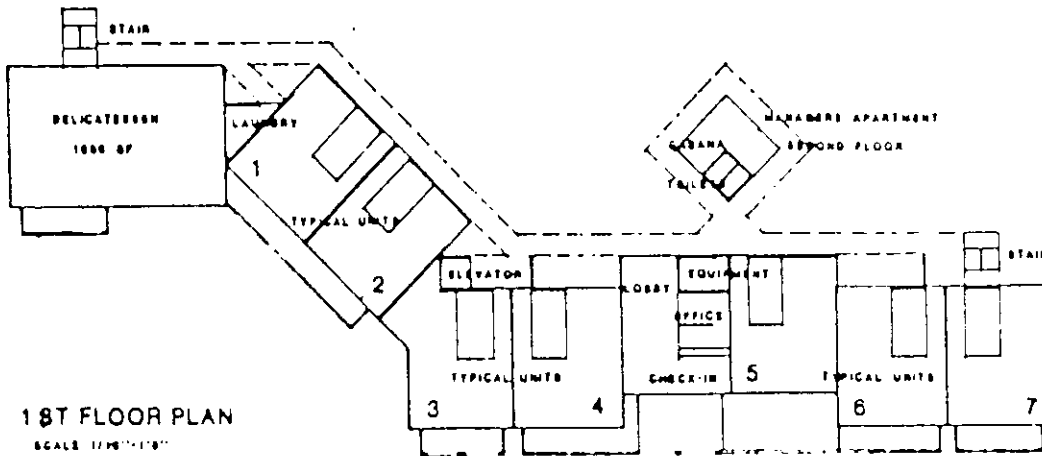

1 ST FLOOR PLAN
SCALE 1/8"=1'-0"

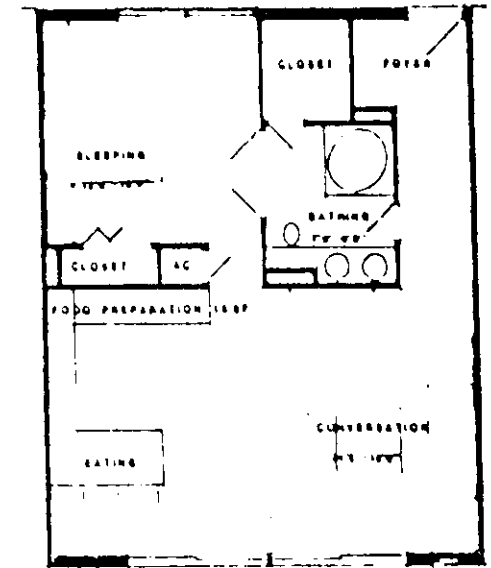


TYPICAL UNIT FLOOR PLAN 800 SF
SCALE 1/8"=1'-0"


PATIO AT ALTERNATE UNITS
CORNER WHERE NO PATIO

SAN MARCO RESIDENCES


SAN MARCO RESIDENCES

ONE BEDROOM

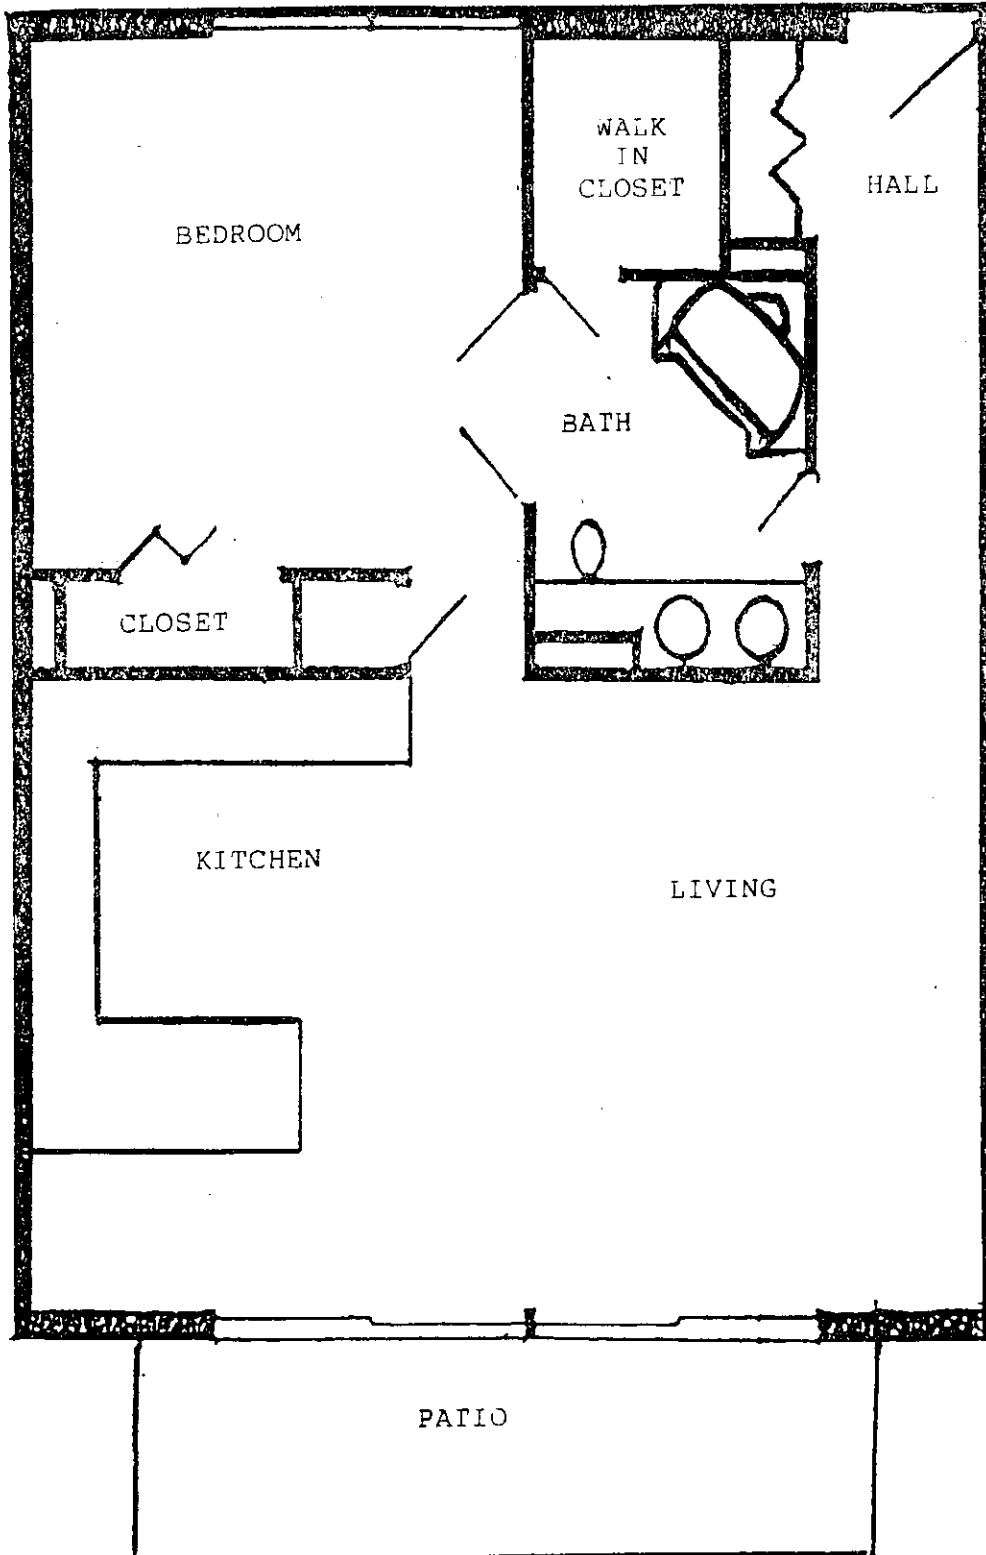

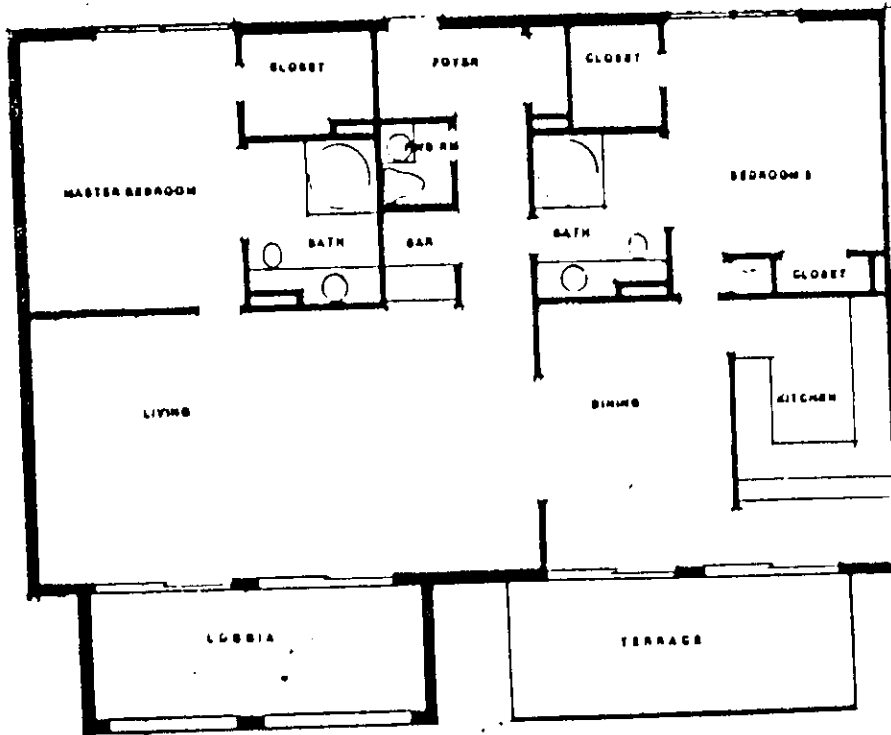

PENTHOUSE APARTMENT 1.2

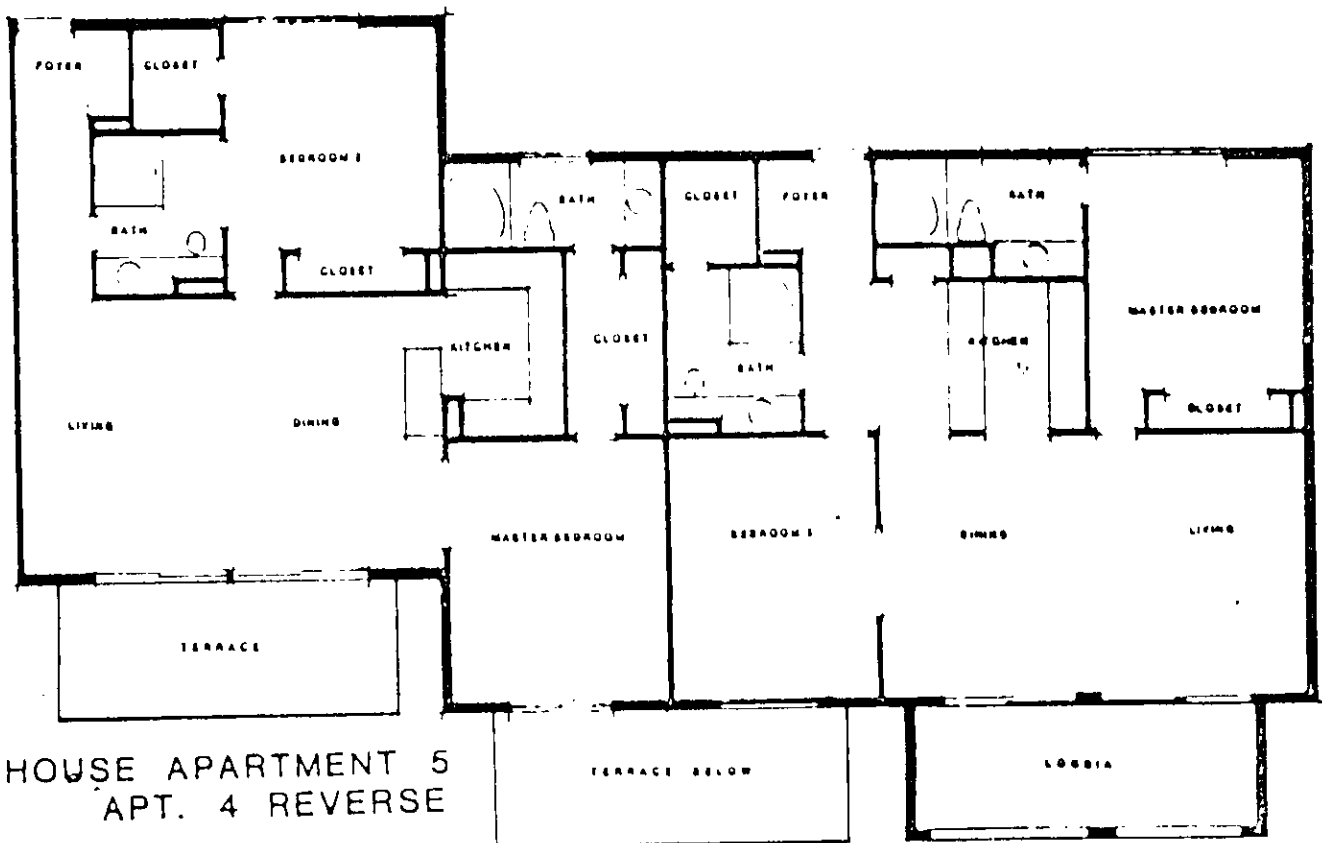

PENTHOUSE APARTMENT 5
APT. 4 REVERSE

PENTHOUSE APARTMENT 6