




SEAGRADE DR.

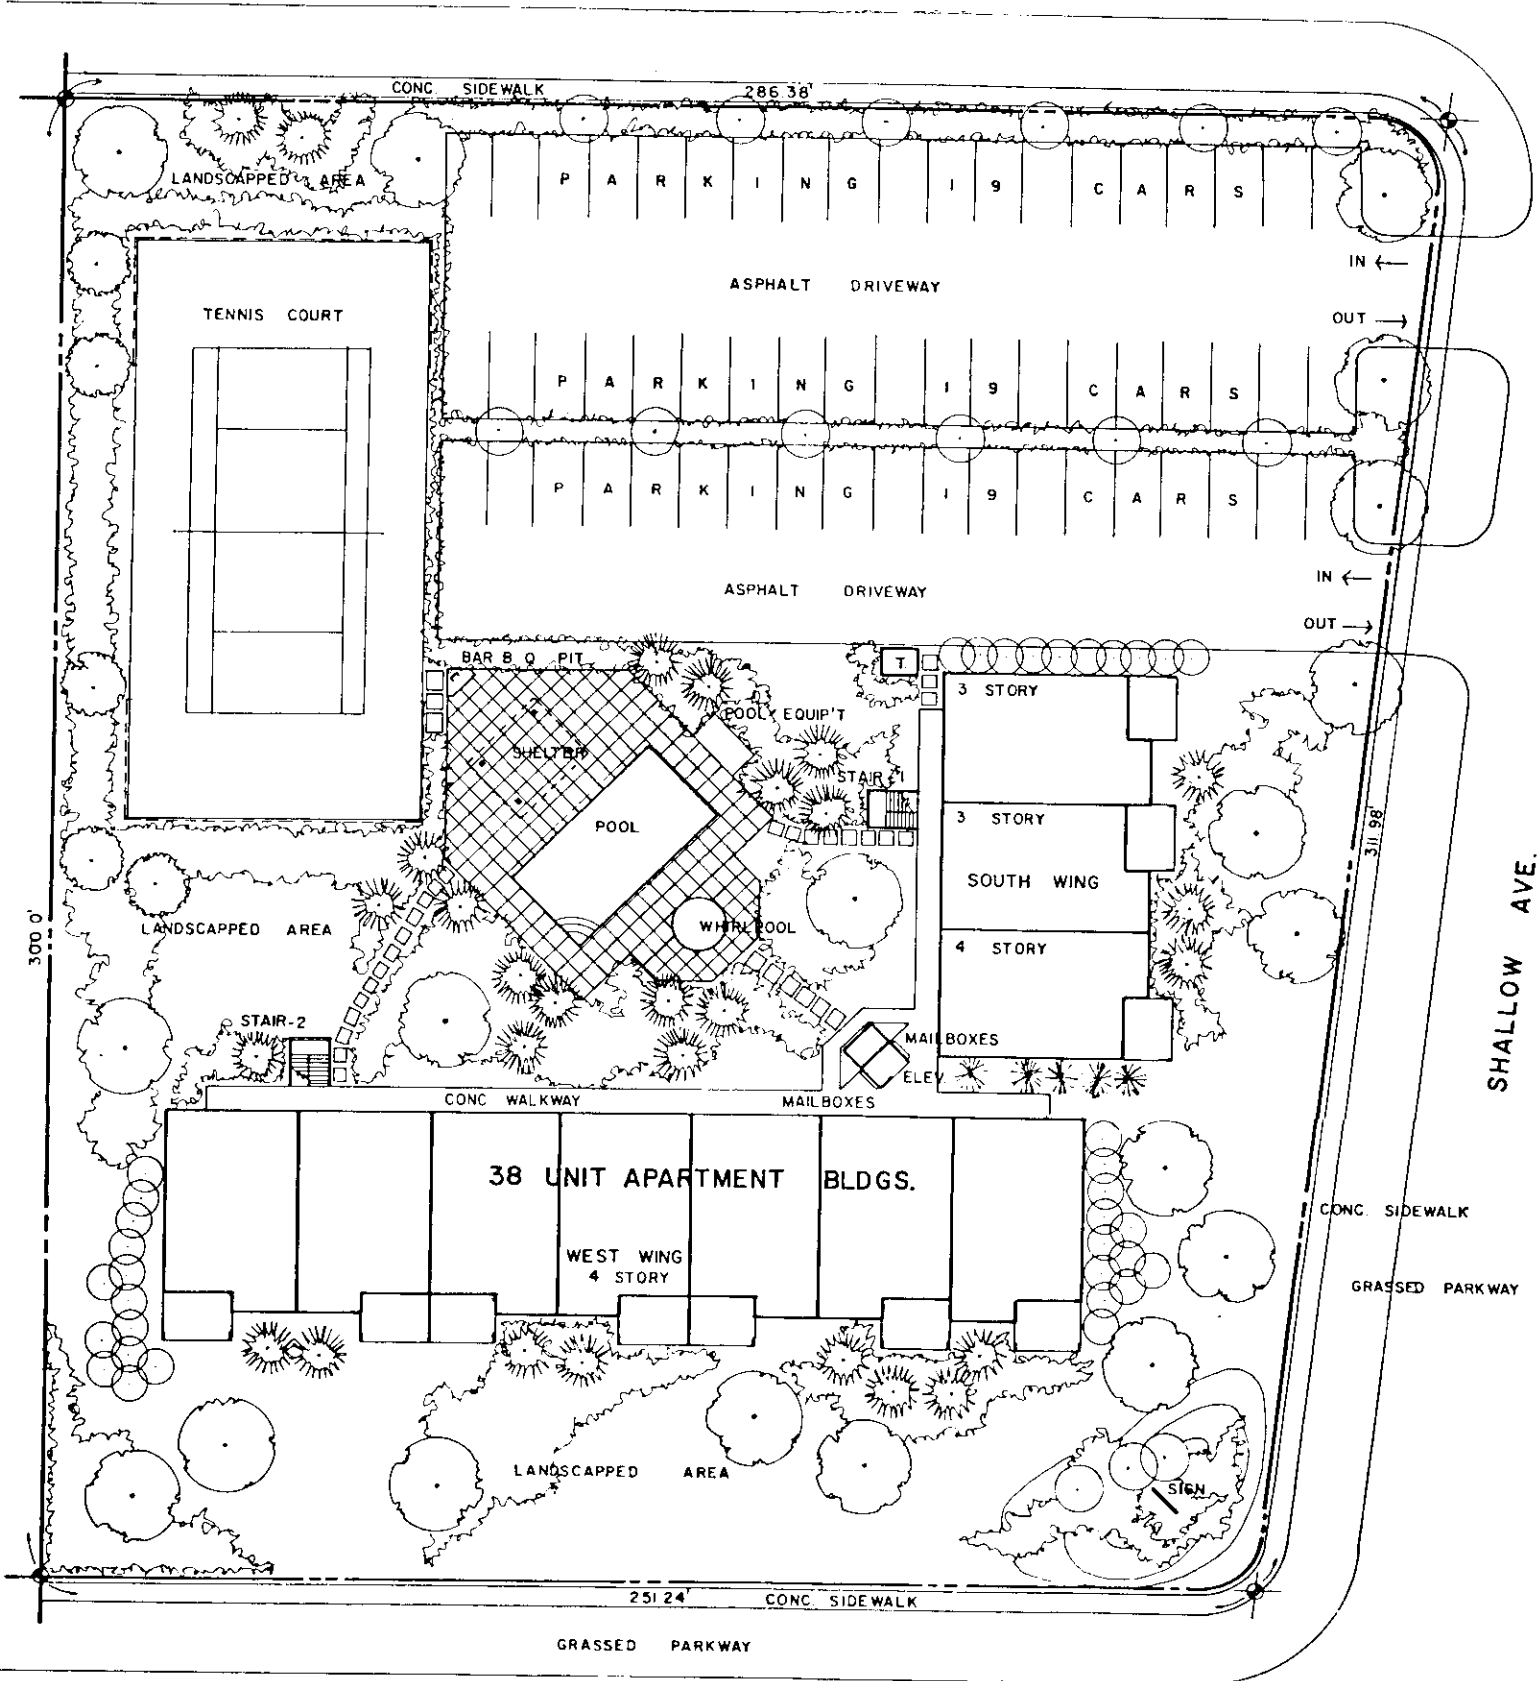


SOUTH COLLIER BLVD.

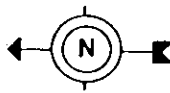

SITE PLAN

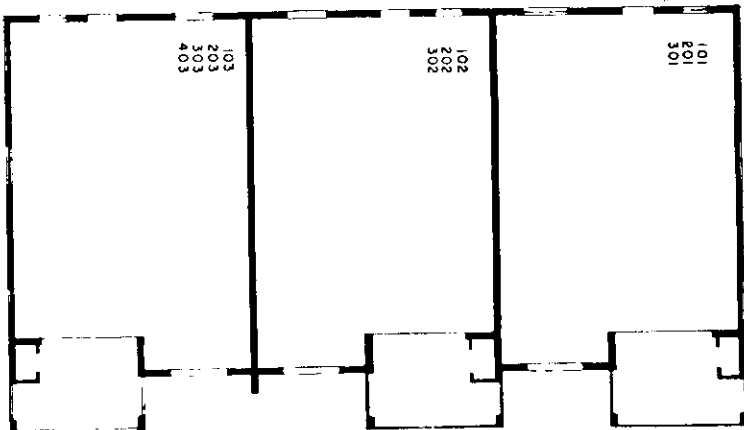


SOUTH WING

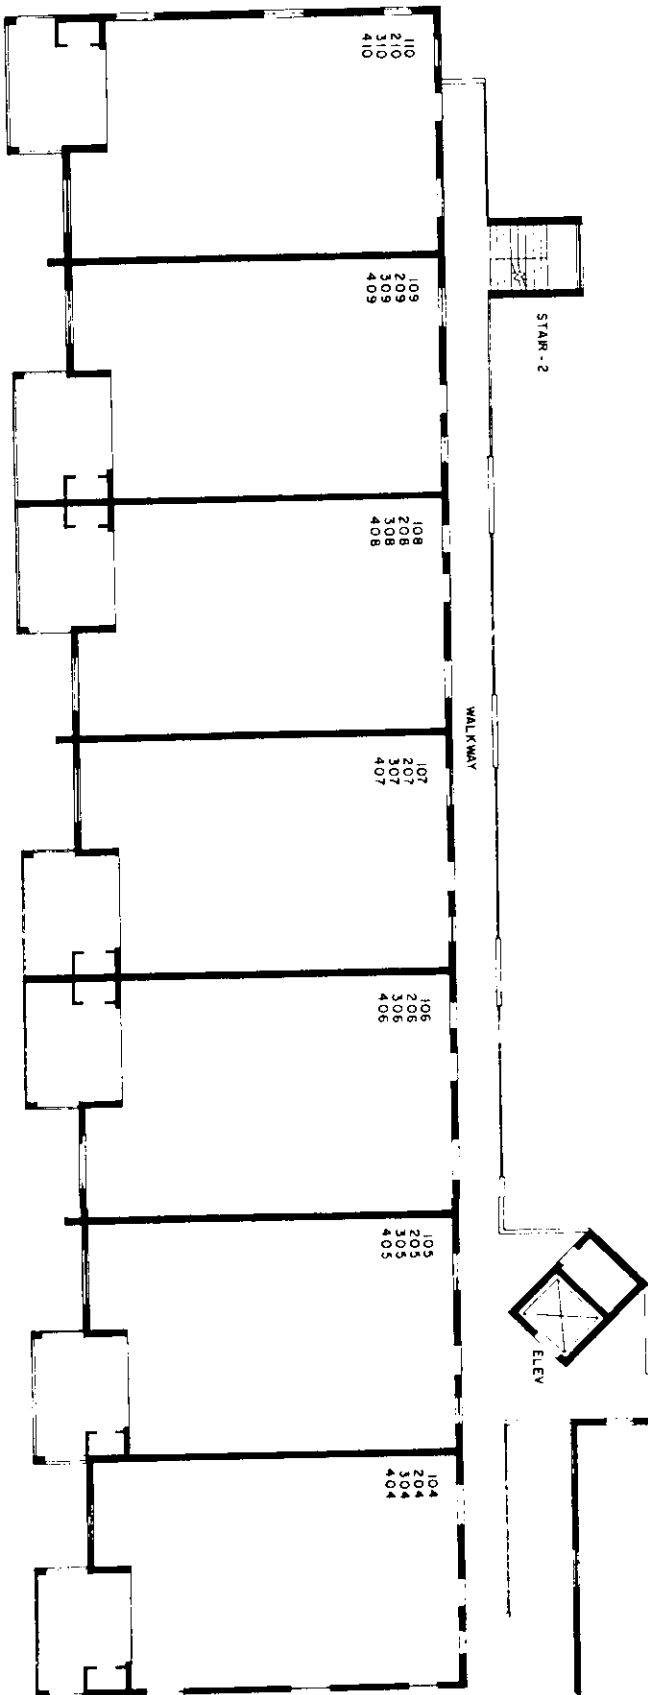

WEST WING

TYPICAL BUILDING FLOOR PLAN

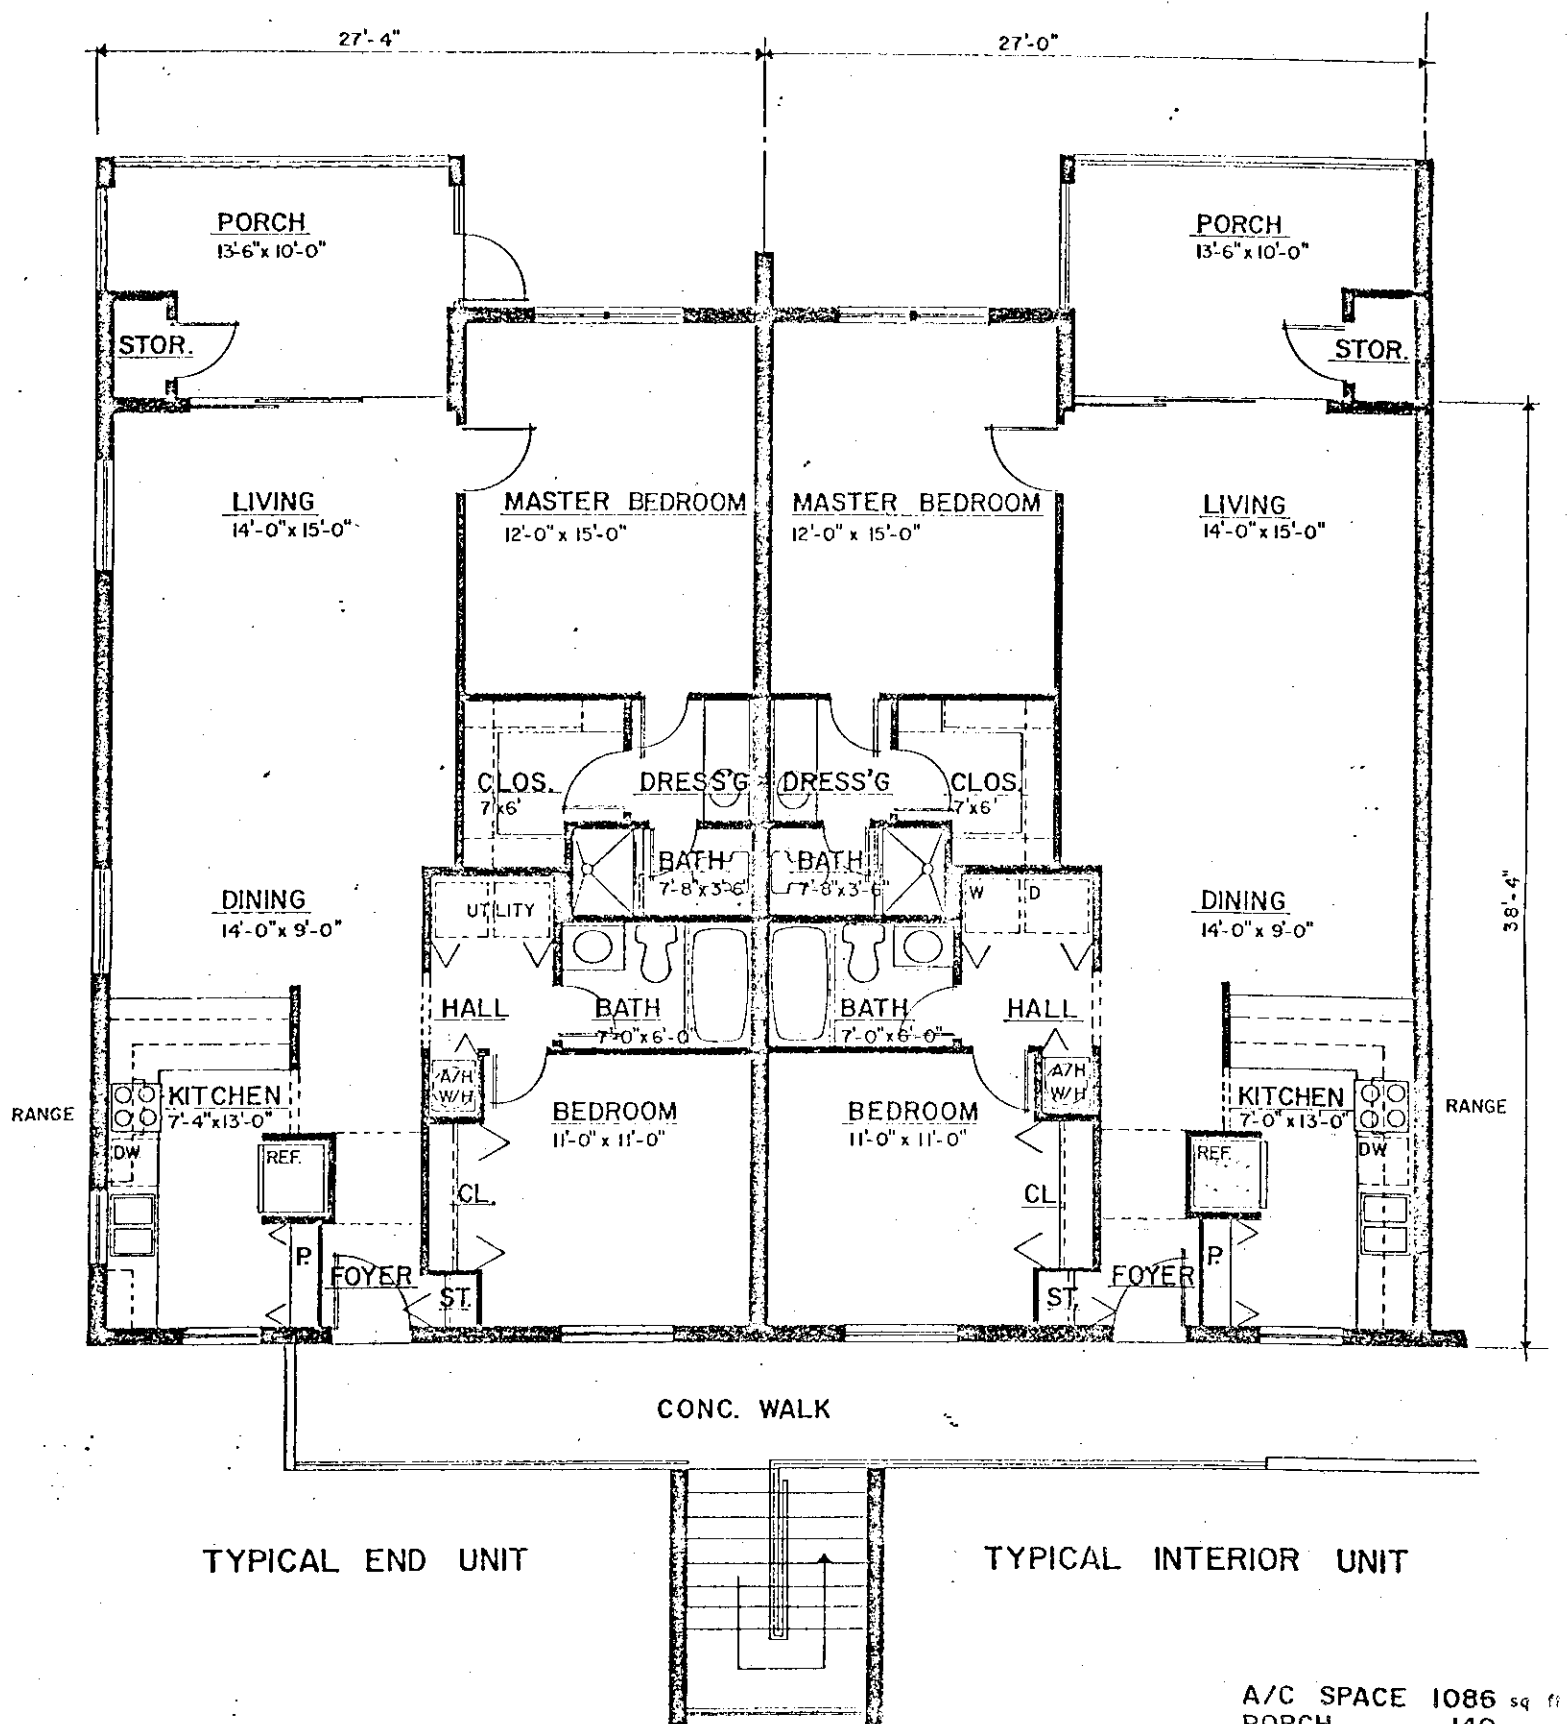

TYPICAL FLOOR PLAN